


SECTION A-A  
N.T.S.

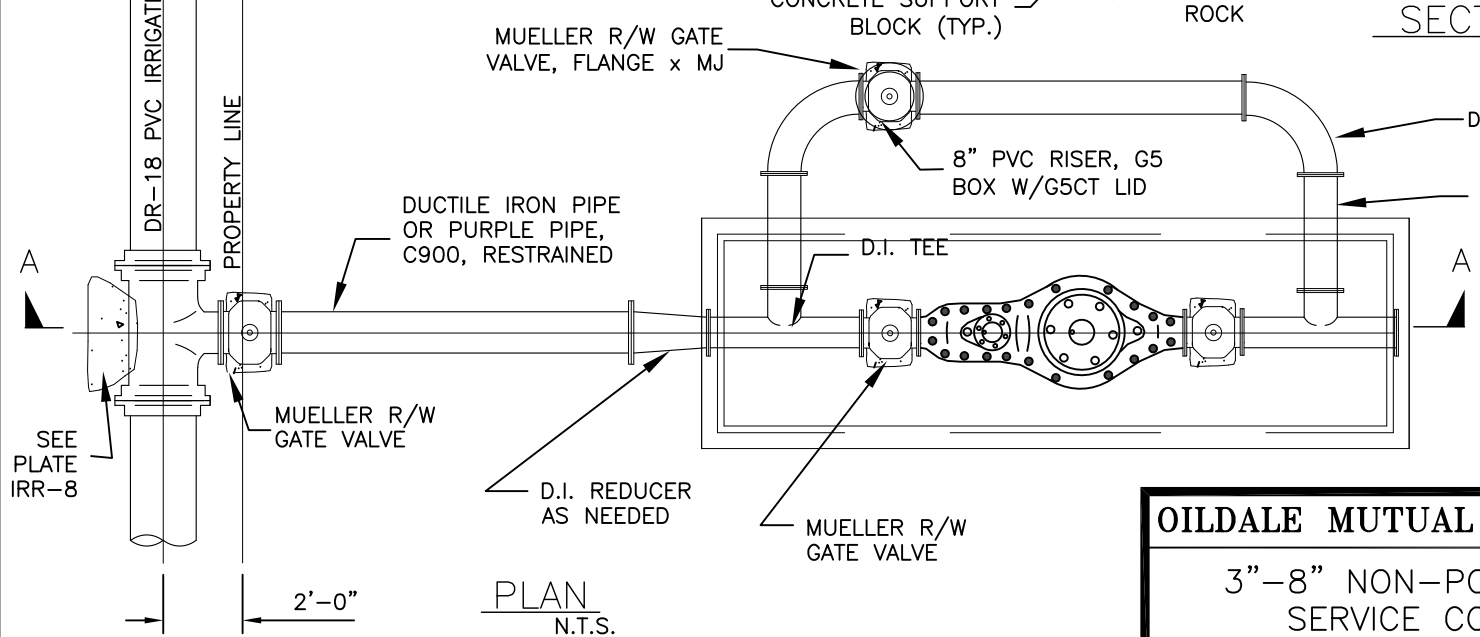

METER SIZE	METER BOX	BOX LID
3"	B48	B48M2
4"	B48	B48M2
6"	B52	B52M3
8"	B52	B52M3

REV. DATE: 1/24/2020

**OILDALE MUTUAL WATER COMPANY**

3"-8" NON-POTABLE WATER SERVICE CONNECTION

DATE: 8/1/13      PLATE No. IRR-6

NOTE: ELEVATION CHANGE WILL BE MADE BY 45° FITTINGS ONLY.

PLAN  
N.T.S.